





Capaciteit	U	Theater	Cabaret	Carré	Diner	Feest	Buffet	School	Afmeting	Totaal m ²
Timber	28	350	150	36	180	250	180	60	24m x 11m	264 m ²
Lodge	-	143	-	-	-	150	-	-	17m x 7m	119 m ²
Wood	-	126	-	-	-	130	-	-	15m x 10m	105 m ²
Crown	26	160	80	32	100	150	100	24	23m x 11m	253 m ²
Leaf I	22	35	40	28	40	-	40	12	11m x 10m	110 m ²
Leaf II	22	30	40	28	40	-	40	14	11m x 8m	88 m ²
Leaf III	26	70	60	32	60	-	60	18	15m x 8m	120 m ²
Leaf I + II	-	60	60	-	90	80	90	30	22m x 8m	176 m ²
Leaf II + III	-	-	-	-	100	120	100	-	26m x 8m	208 m ²
Leaf I + II + III	-	-	-	-	160	160	160	60	37m x 8m	296 m ²
Roots I	18	40	30	24	40	-	40	10	10m x 7m	70 m ²
Roots II	18	40	30	24	40	-	40	10	9m x 7m	63 m ²
Pub	-	-	-	-	-	40	-	-	14m x 8m	112 m ²
Roots I + II + Pub	24	80	60	24	60	100	60	20	-	245 m ²
Roots I + Pub	-	-	-	-	40	75	40	-	-	133 m ²
Stretchtent	-	-	-	-	175	200	175	-	10m x 20m	200 m ²
Bosauditorium	-	200	-	-	-	-	-	-	10m x 20m	200m ²


ROOTS - VERDIEPING -1

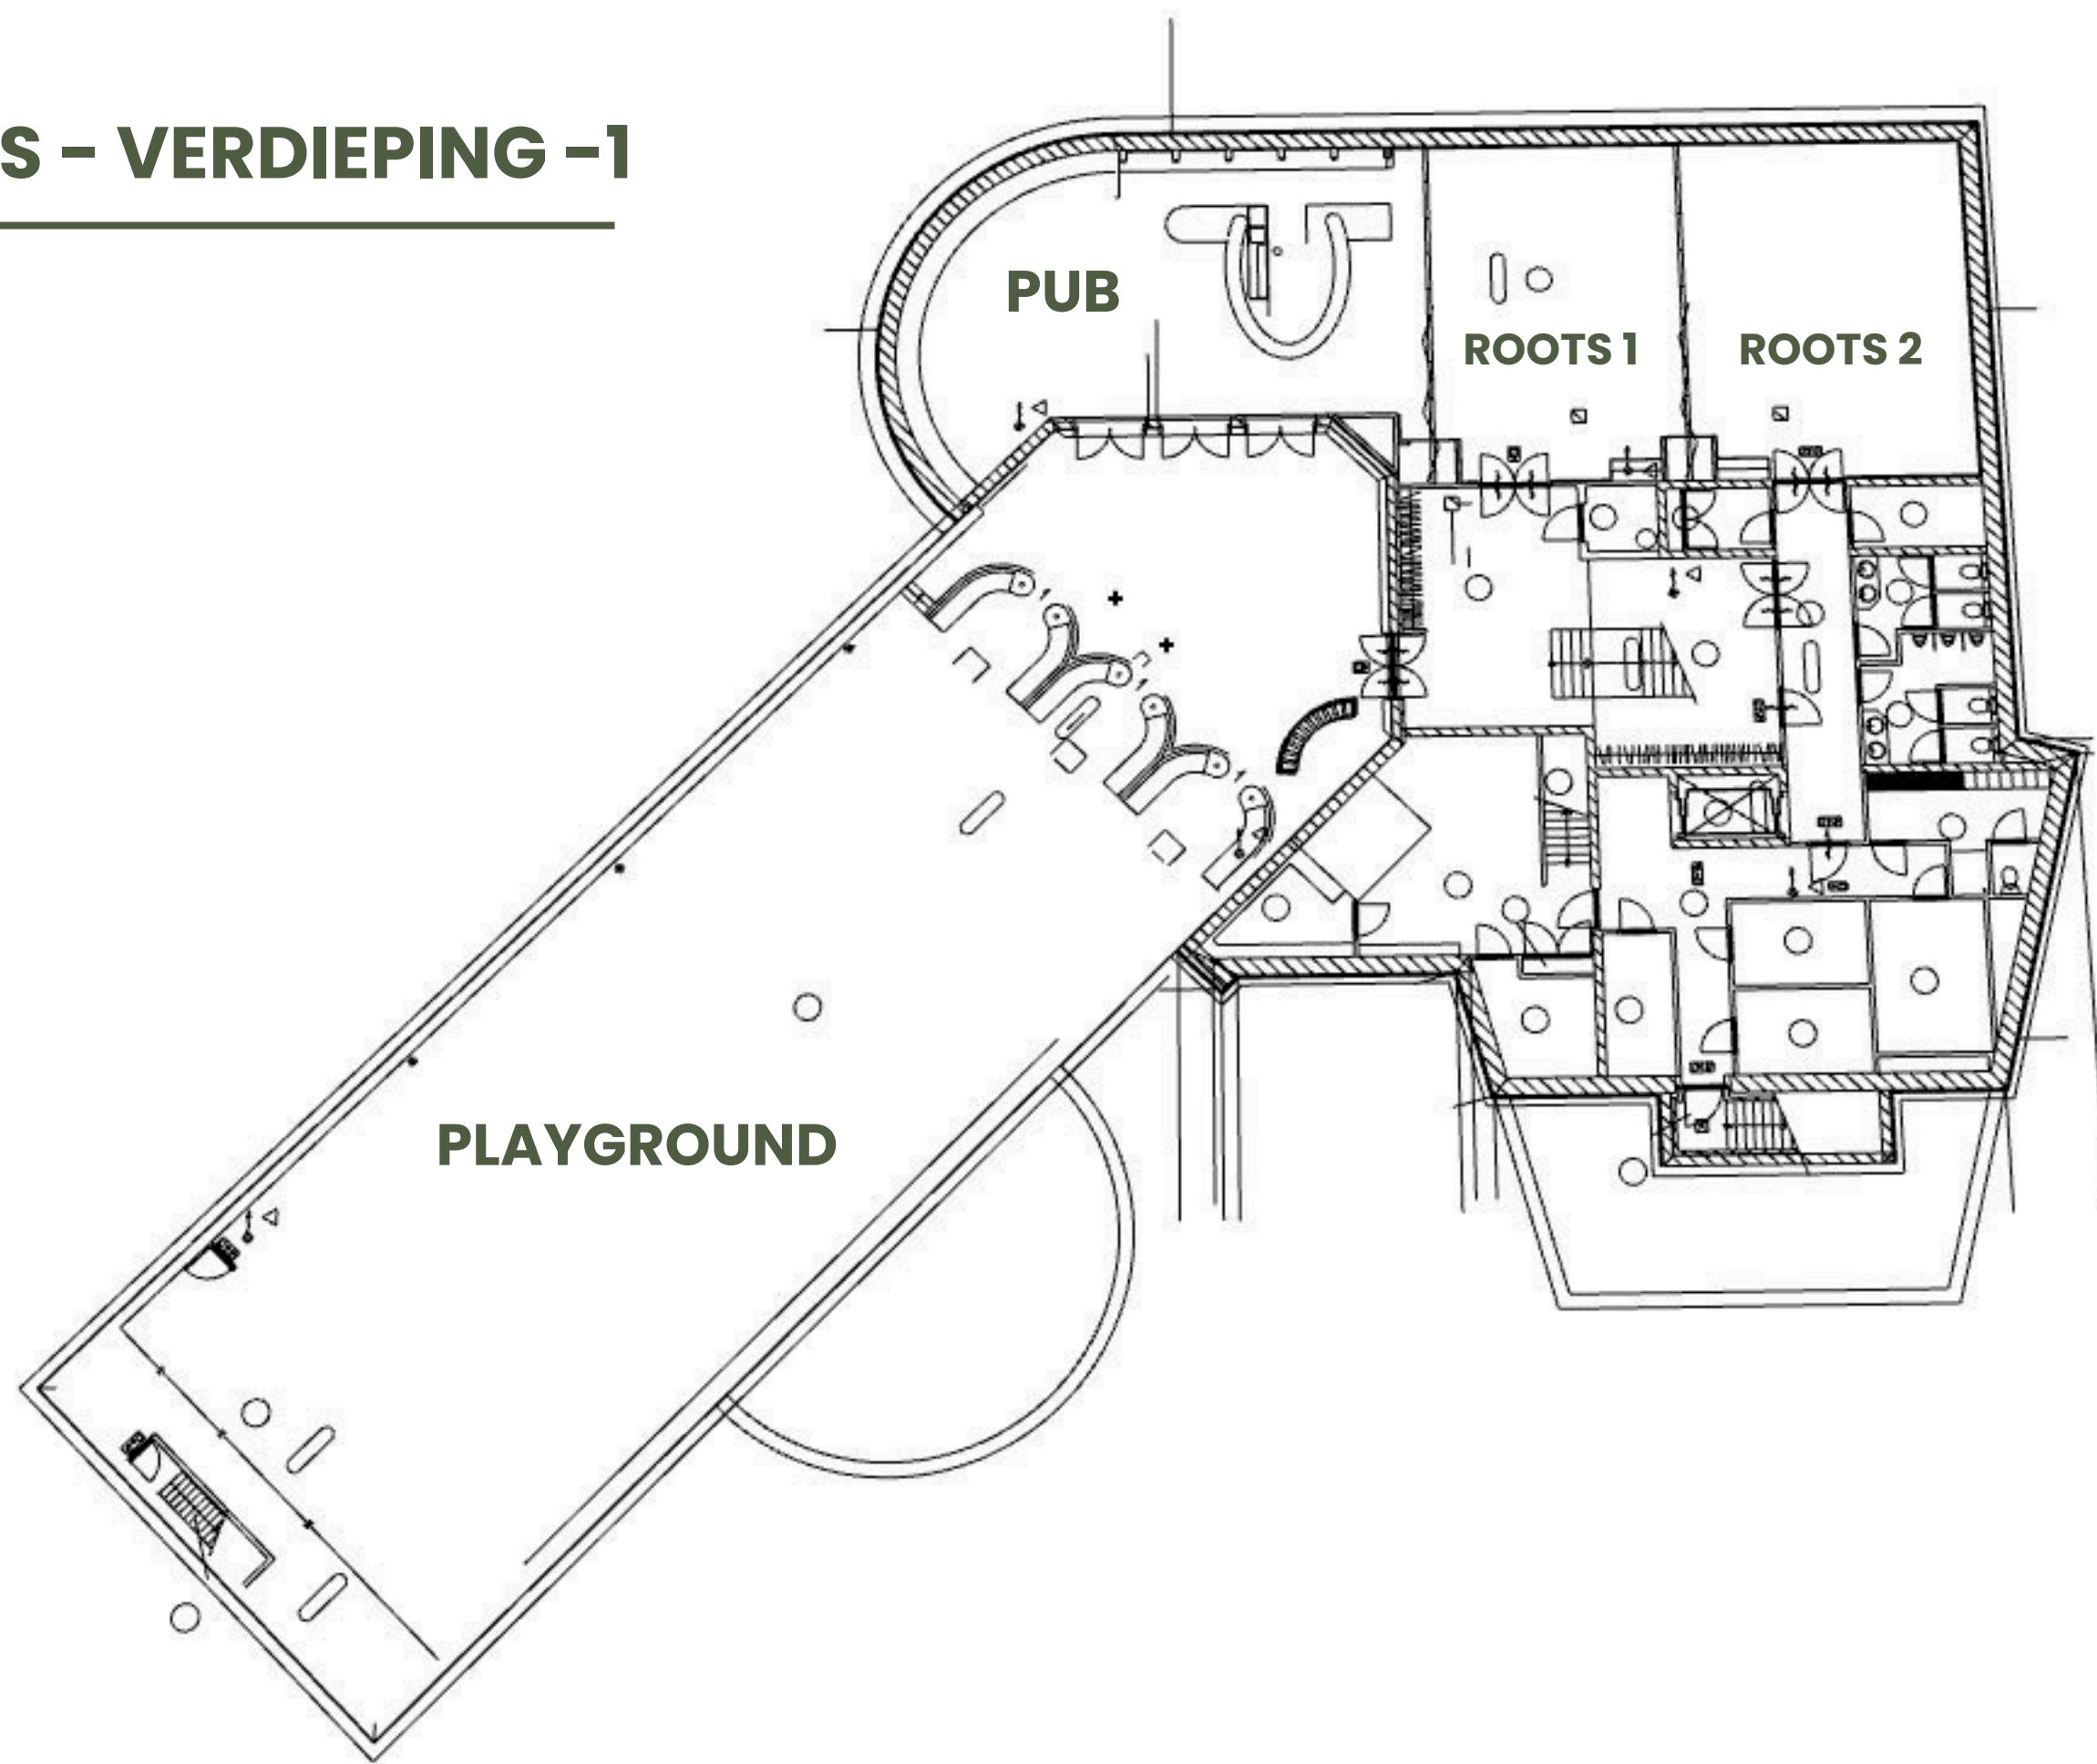


TIMBER – VERDIEPING 0

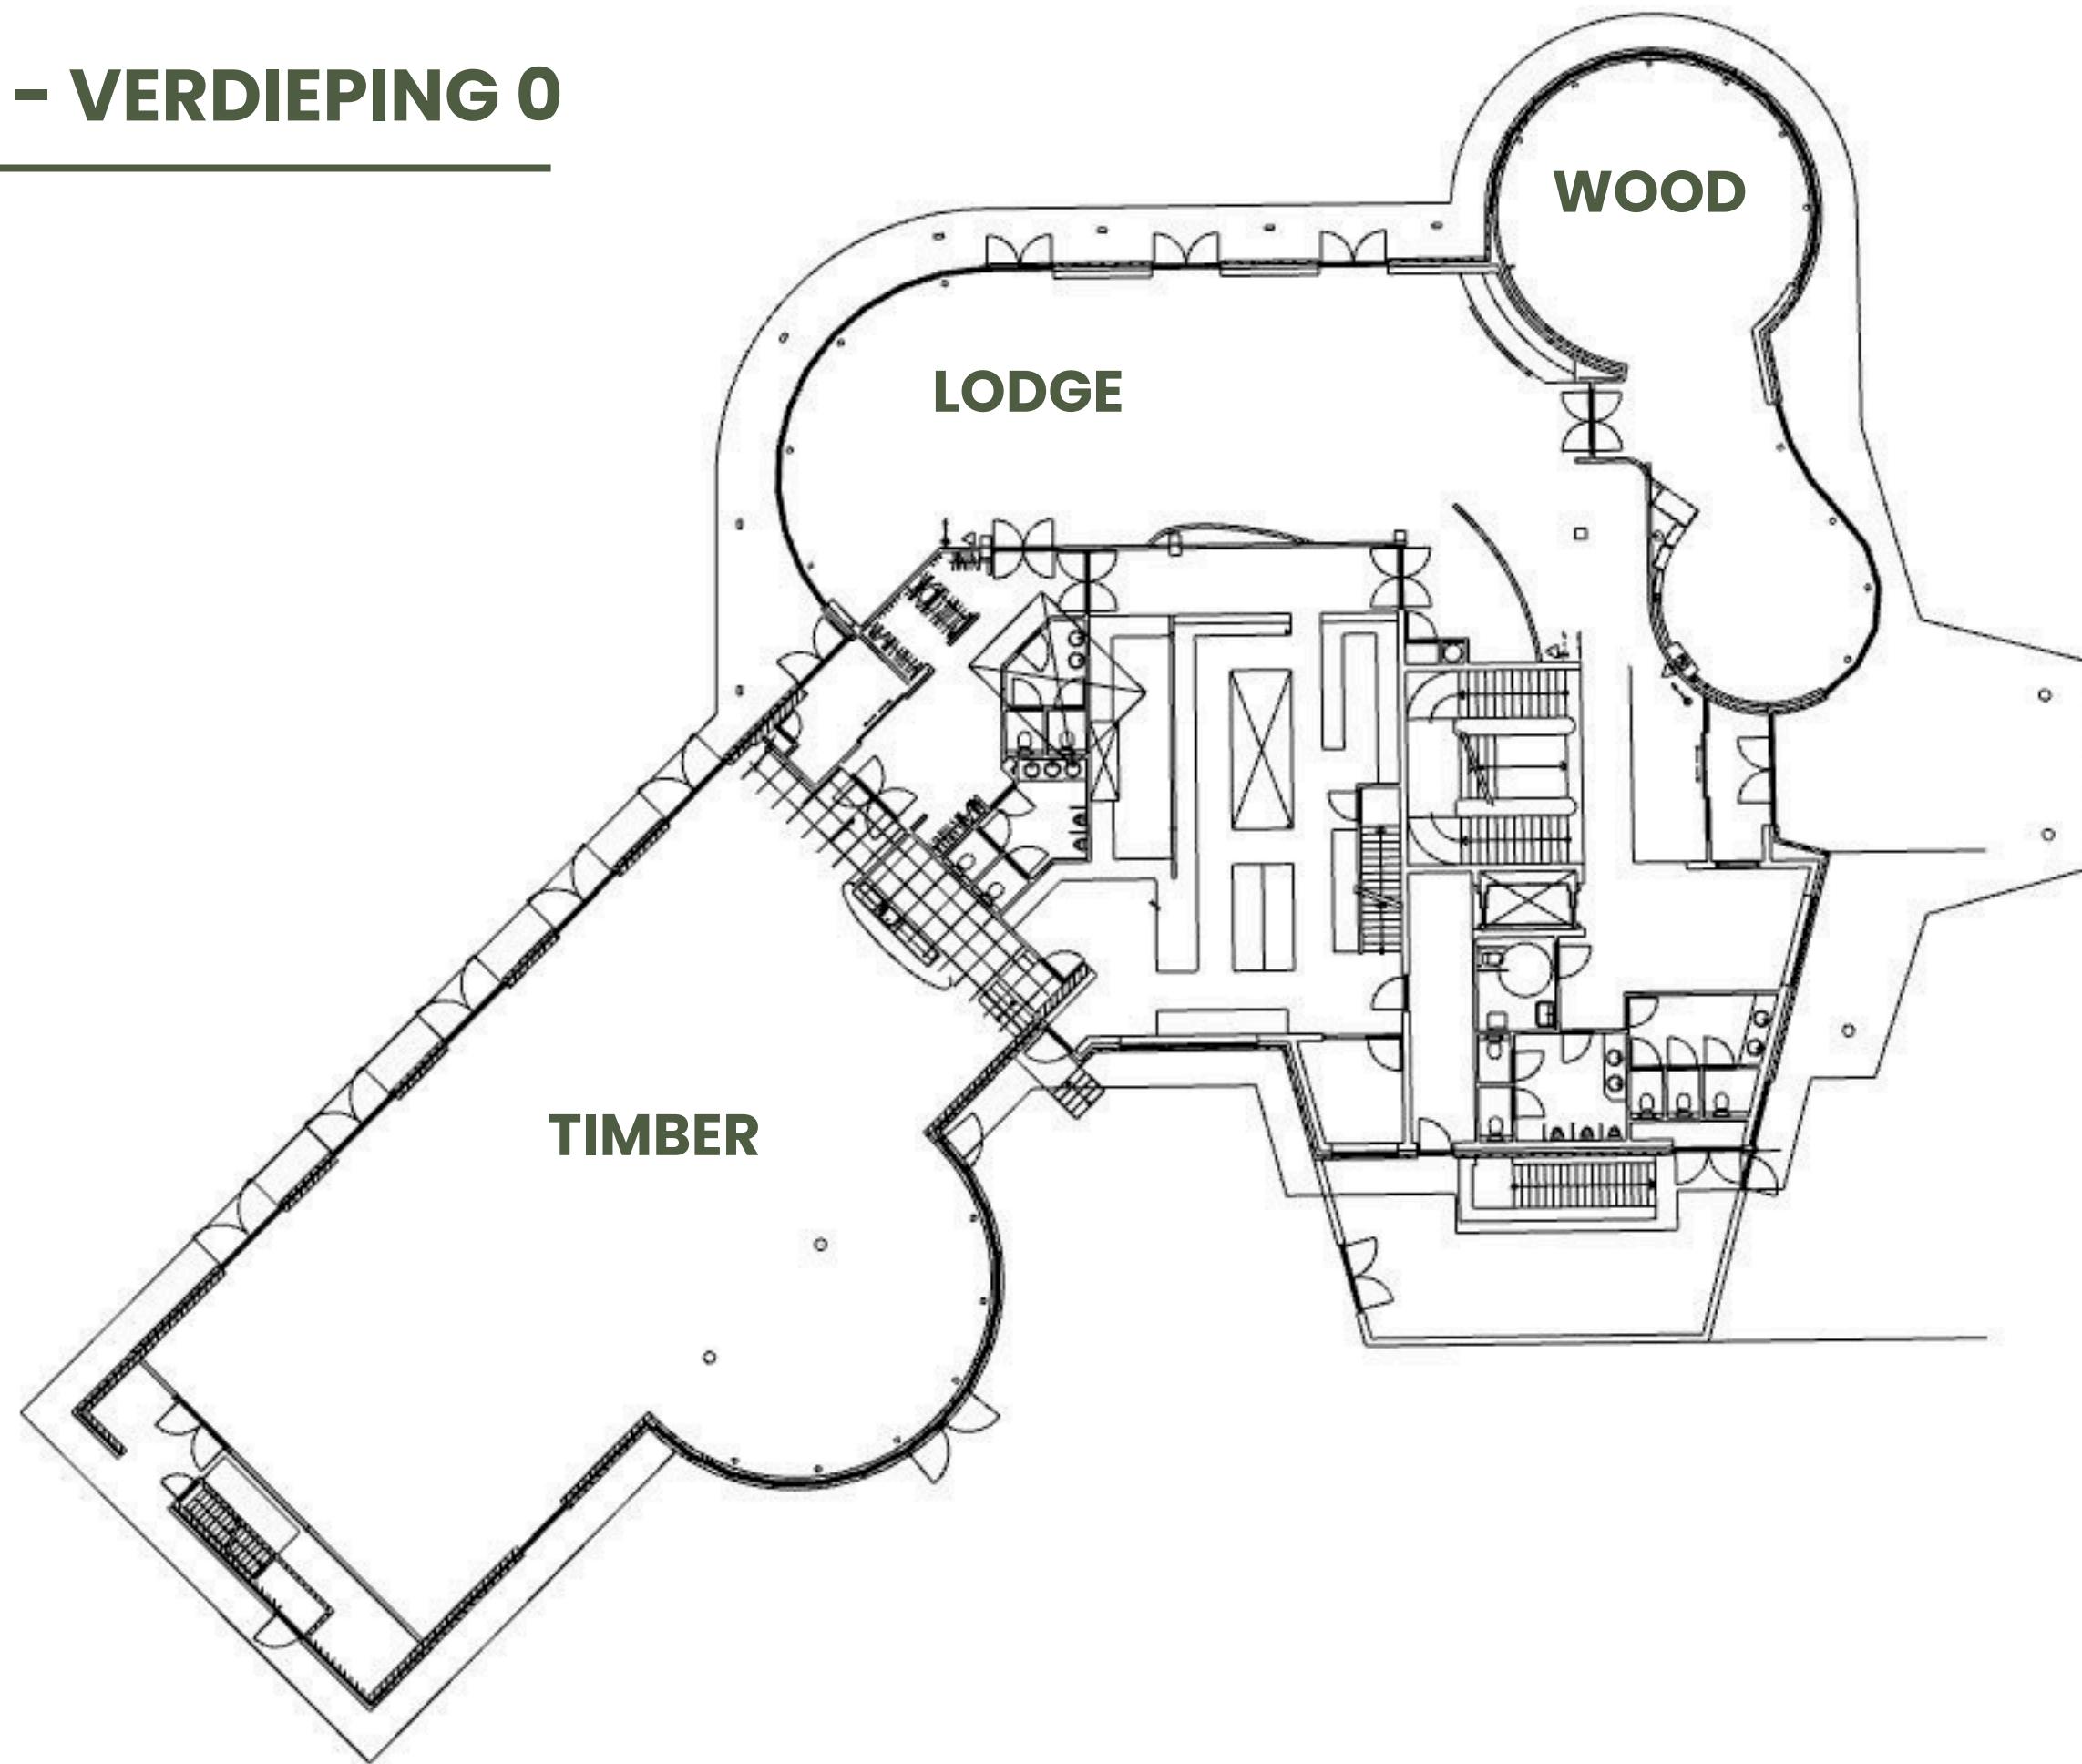

LEAF - VERDIEPING 1

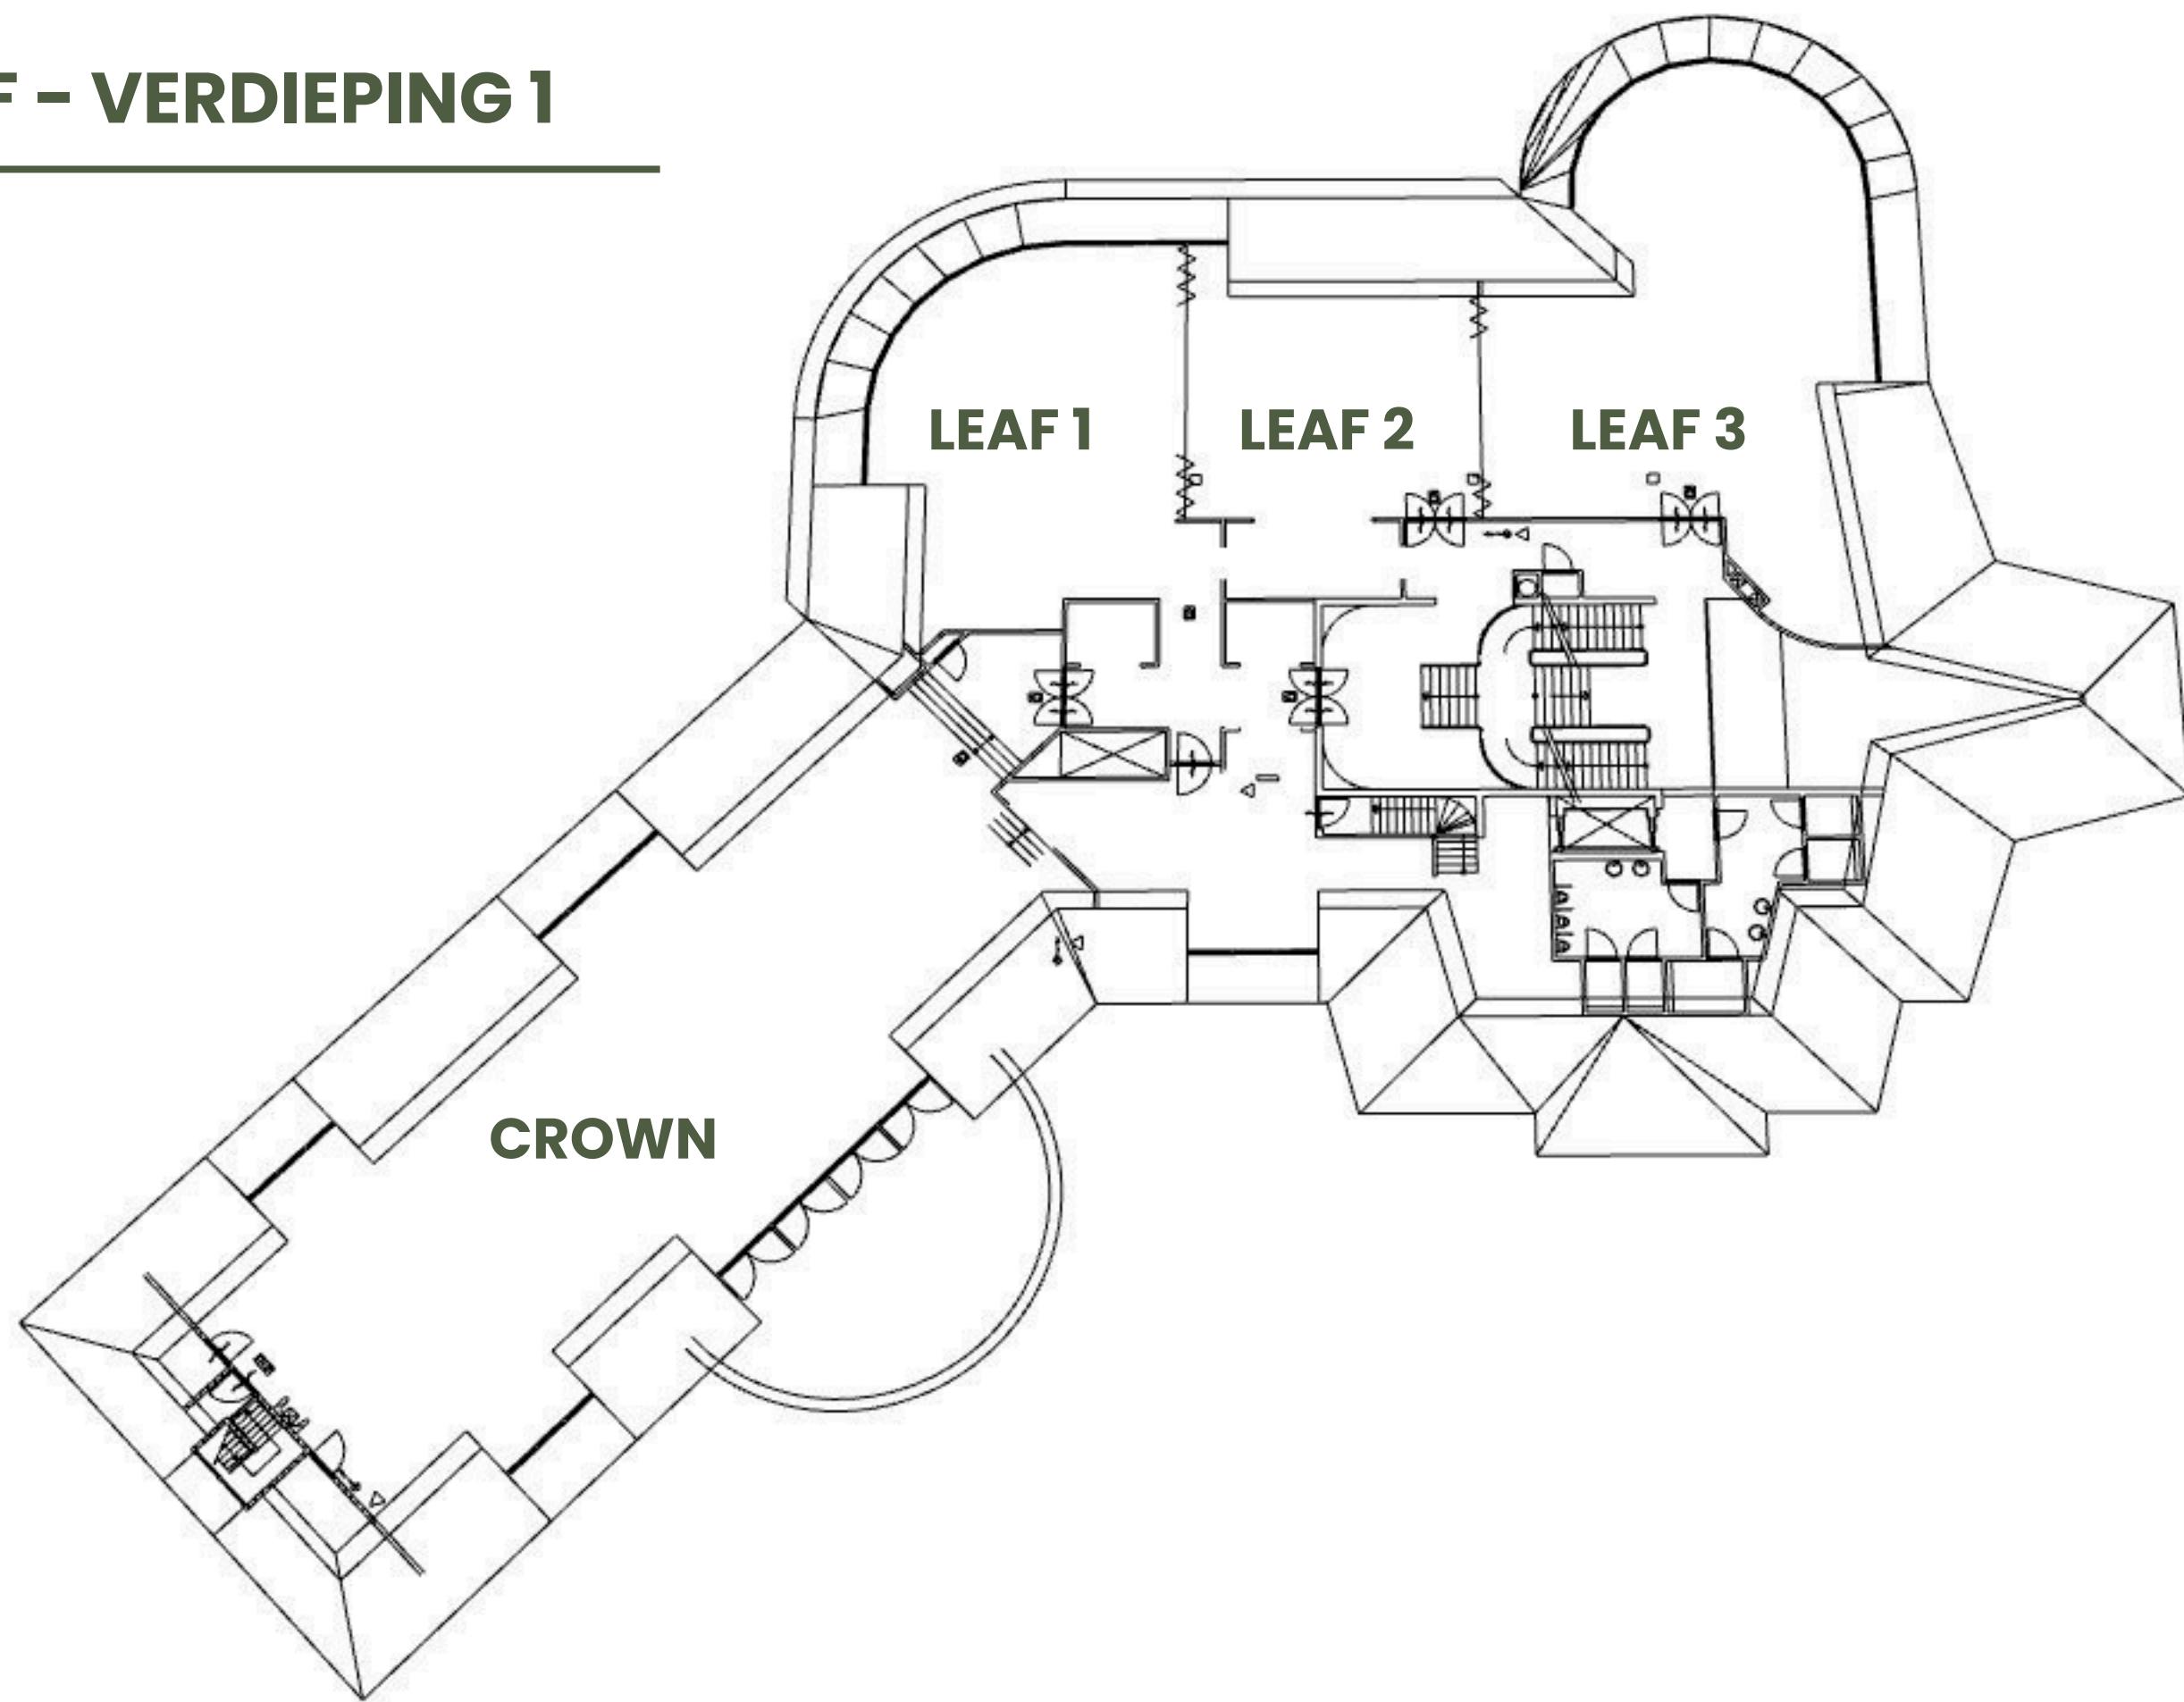

TIMBER – VERDIEPING 0

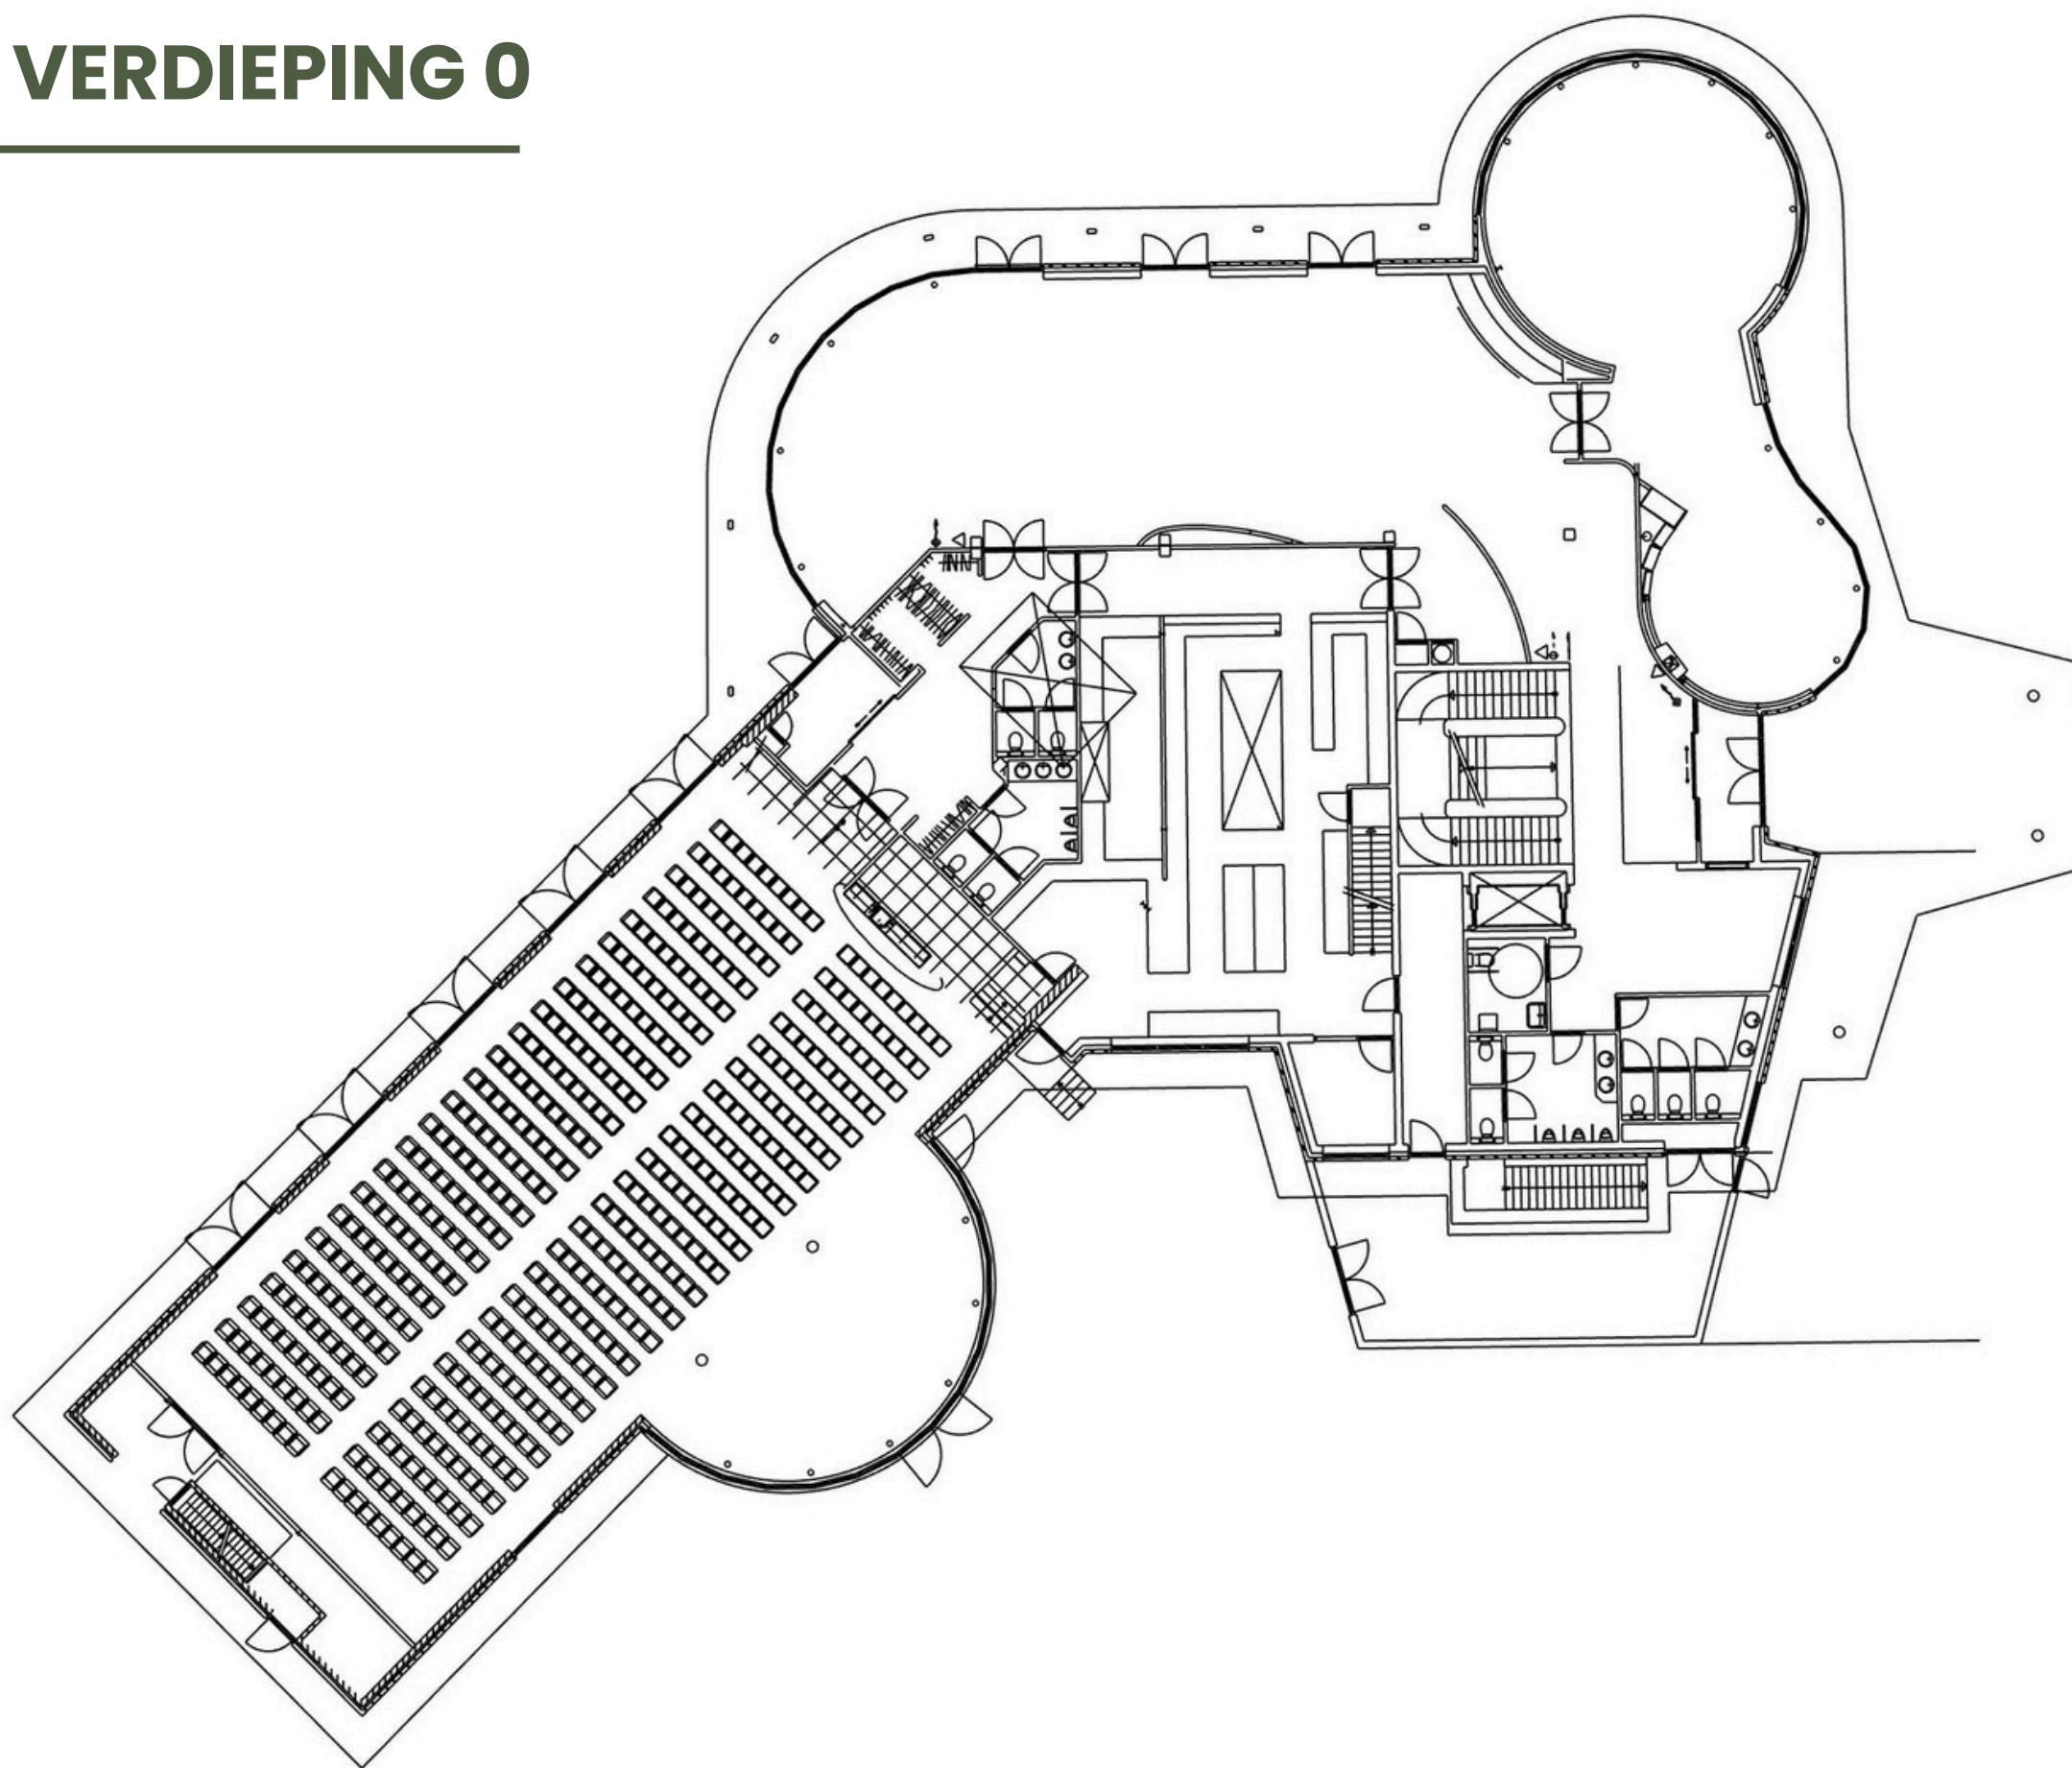

LEAF - VERDIEPING 1

